


LEGEND

- Proposed Roadway
- Proposed Concrete Median
- Proposed landscaped Median
- Proposed Bituminous Path
- Proposed Concrete Walk
- Proposed Retaining Wall
- Proposed Traffic Directional Arrow
- Parcel Relocation

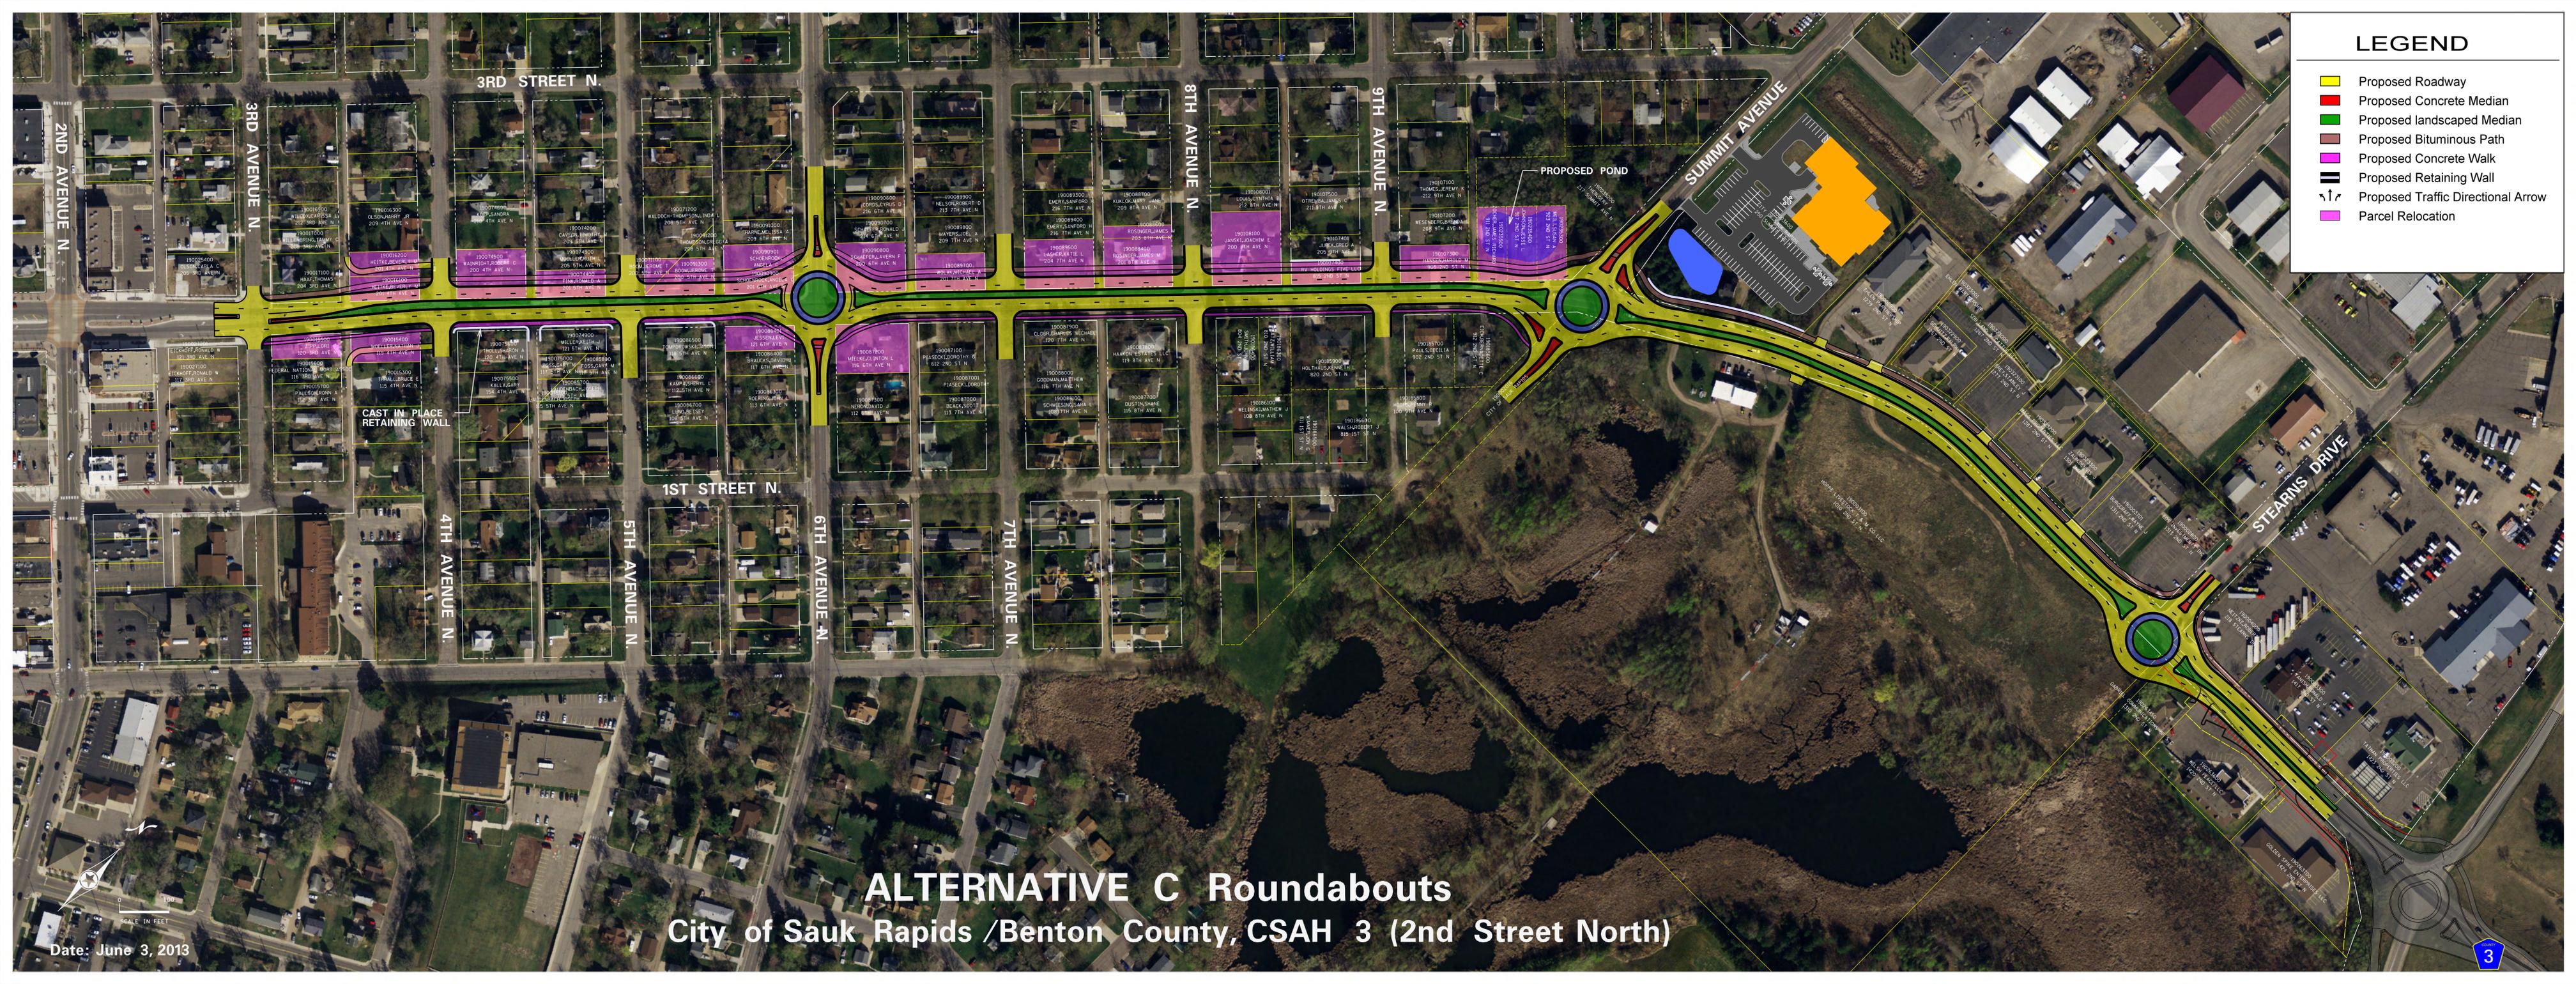

ALTERNATIVE C Roundabouts
City of Sauk Rapids /Benton County, CSAH 3 (2nd Street North)

Date: June 3, 2013